

B. RHODES SURVEY
ABSTRACT NO. 769

2013031275 Plat Total Pages: 2
 WACO CHAPEL RIDGE INC. A TEXAS CORPORATION
 TRACT THREE
 MCO NO. 2012040889
 O.P.M.C.T.








- 1/2" DIAMETER REBAR FOUND (UNLESS OTHERWISE NOTED)
- 1/2" DIAMETER REBAR WITH PLAIN CAP STAMPED "WALACE GROUP" PLACED

CURVE TABLE

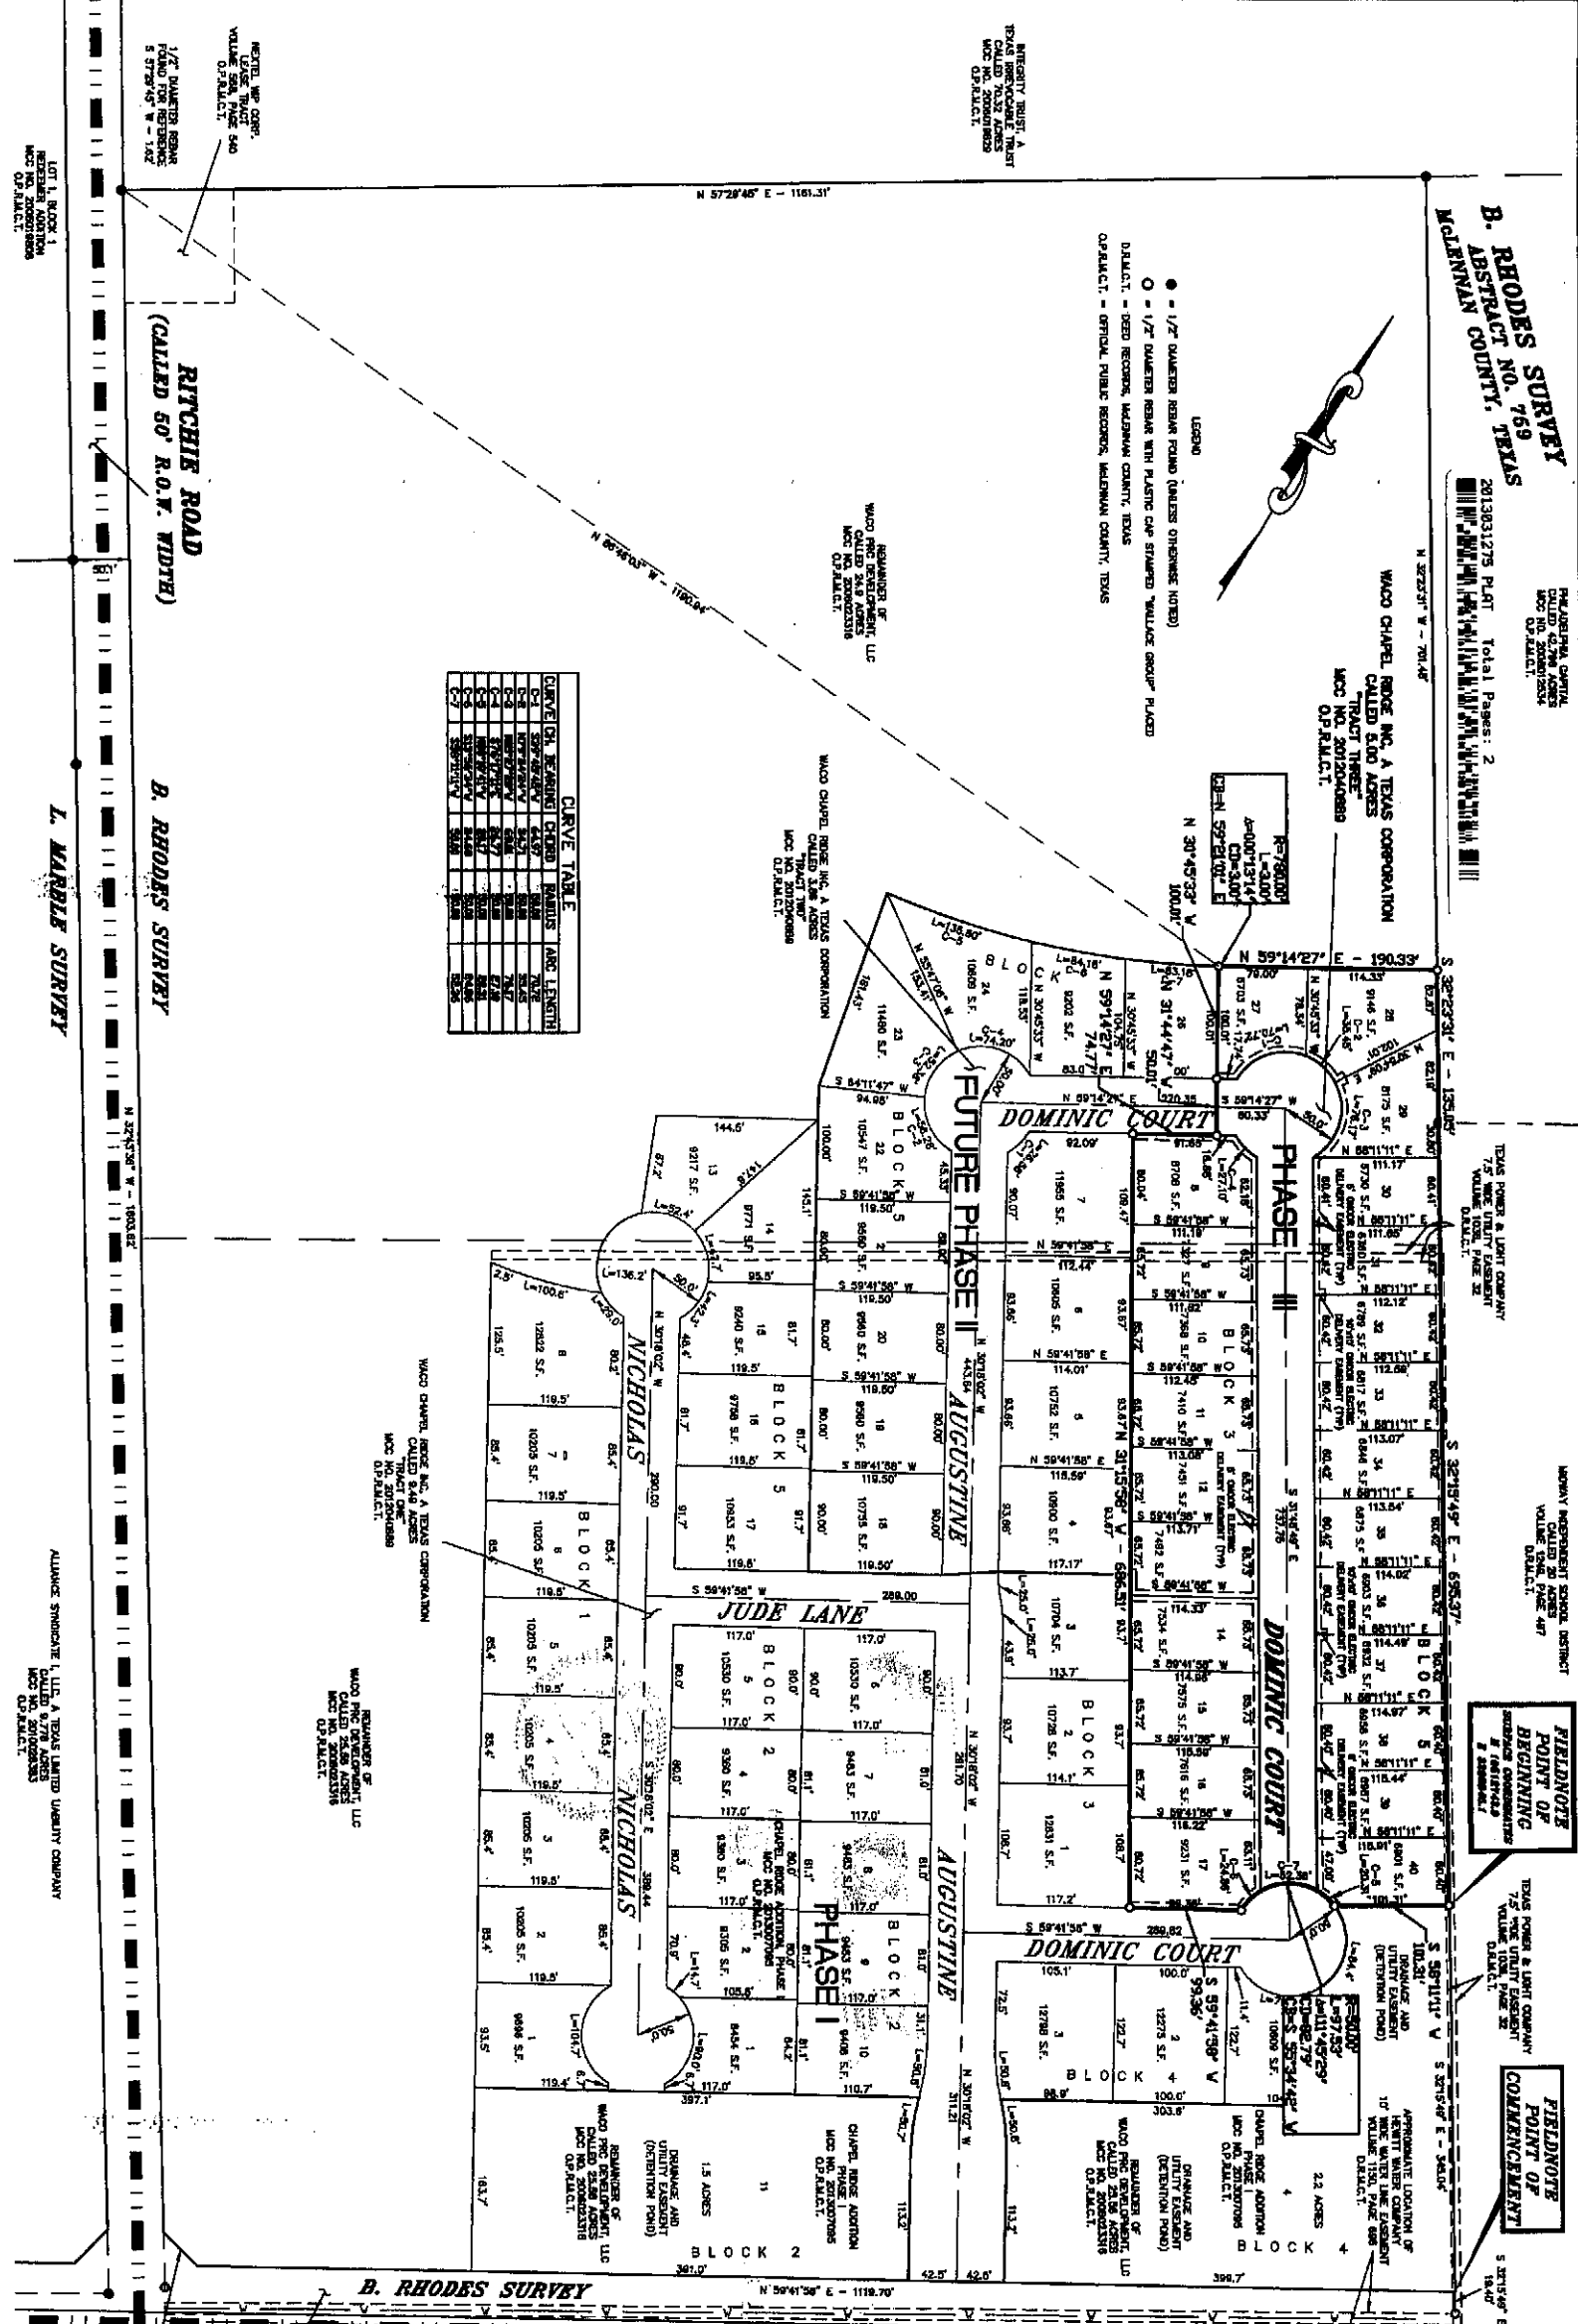

FINAL PLAT
 OF LOTS 8-17, BLOCK 3, AND LOTS 27-40, BLOCK 5, CHAPEL RIDGE
 COUNTY, TEXAS

SHEET 1 OF 2

The Wallace Group, Inc.
 200 W. Hwy 8, Suite 600, Waco, Texas 76712 1-800-339-1885
 Engineers & Architects & Planners & Surveyors
 Waco • Killeen • Dallas • Round Rock



LOANY GLENN, P.E., S. No. 5881
 WORK ORDER NO. 22648H FIELDBOOK/PLO. 1183 TAB # C-1605
 DRAFT DATE 08-15-13 DRAWN BY SKL
 SCALE 1" = 40' DIGITAL FILE 22648H-FINAL.PLT III P/N # 22648H-FI-08
 © 2012 ALL RIGHTS RESERVED

